


Electric meters, Trip switch for field power, 63A socket Card meter, Fire Alarm panel, Main distribution Boards

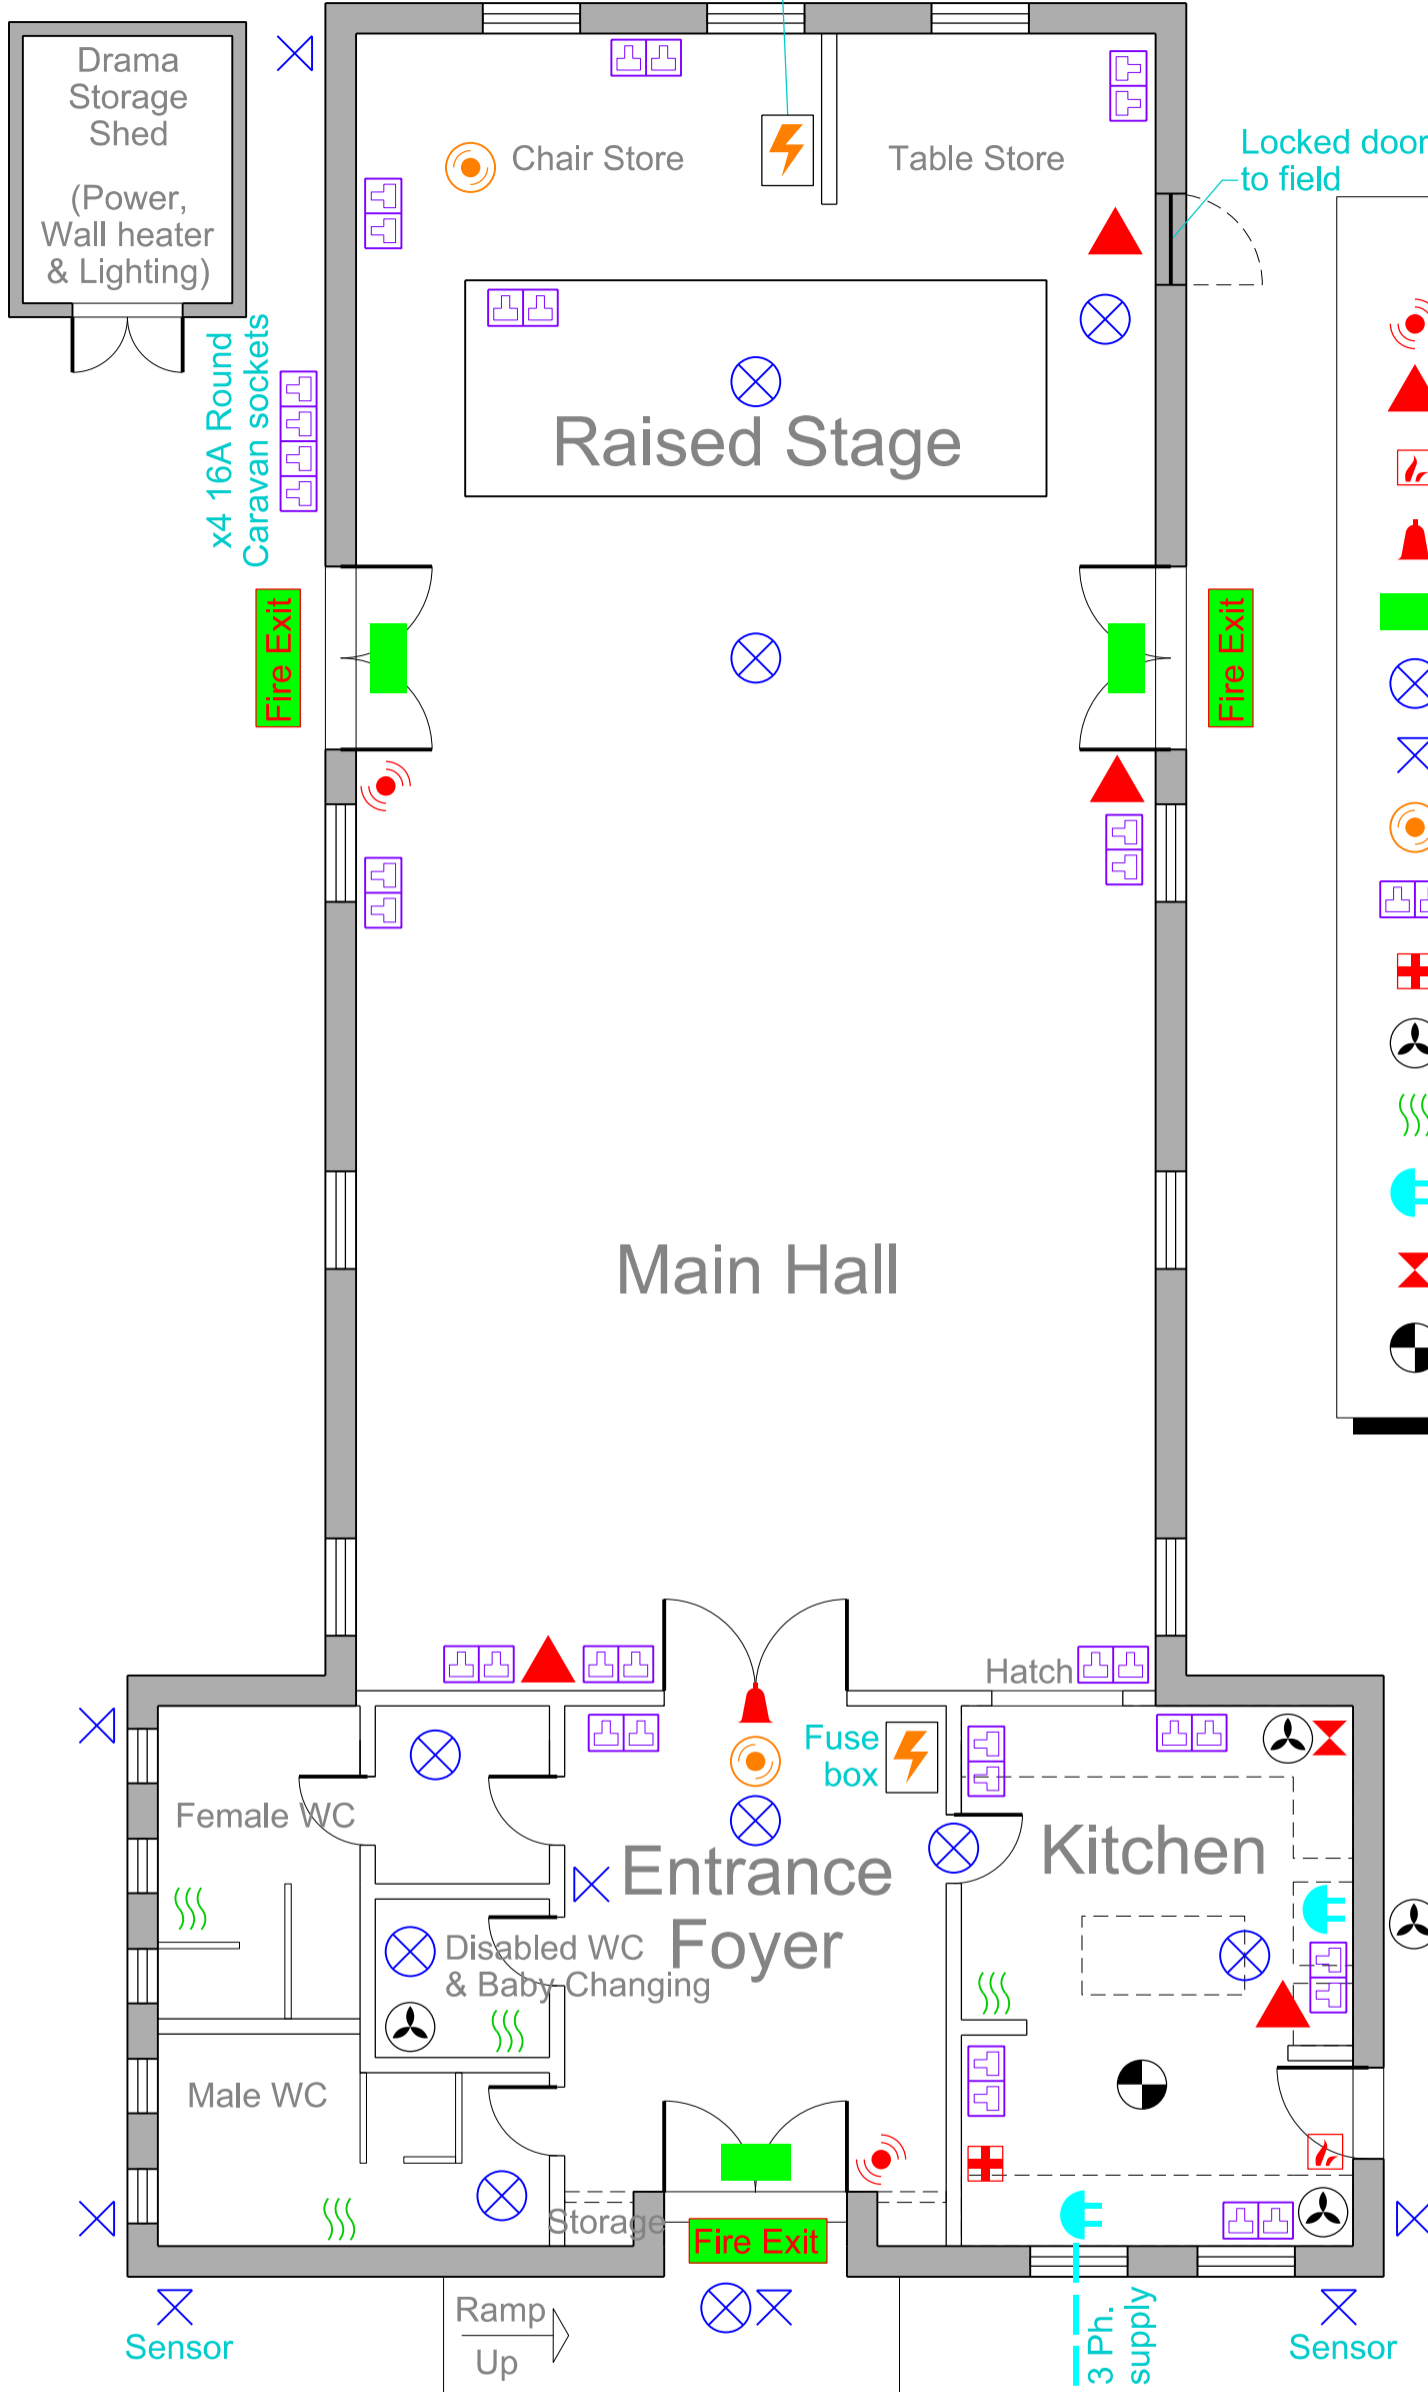

Key to Symbols:	
	Fire Alarm (Break glass)
	Fire Extinguisher
	Fire Blanket
	Fire Bell
	Fire Exit Sign
	Emergency Light
	Security Light
	Smoke Alarm
	Electrical Socket
	First Aid Kit
	Extractor Fans
	Hand Drier
	3 Phase appliance
	Stop Tap
	Carbon Monoxide Detector

Fire Assembly Point

Brailes Village Hall

May.2021
Not to scale